


REVISIONS
 A - 09.10.16 - Scale Bar Revised
 B - 13.10.16 - Revised following planning comments




Plot 3 & 4
 South Elevation

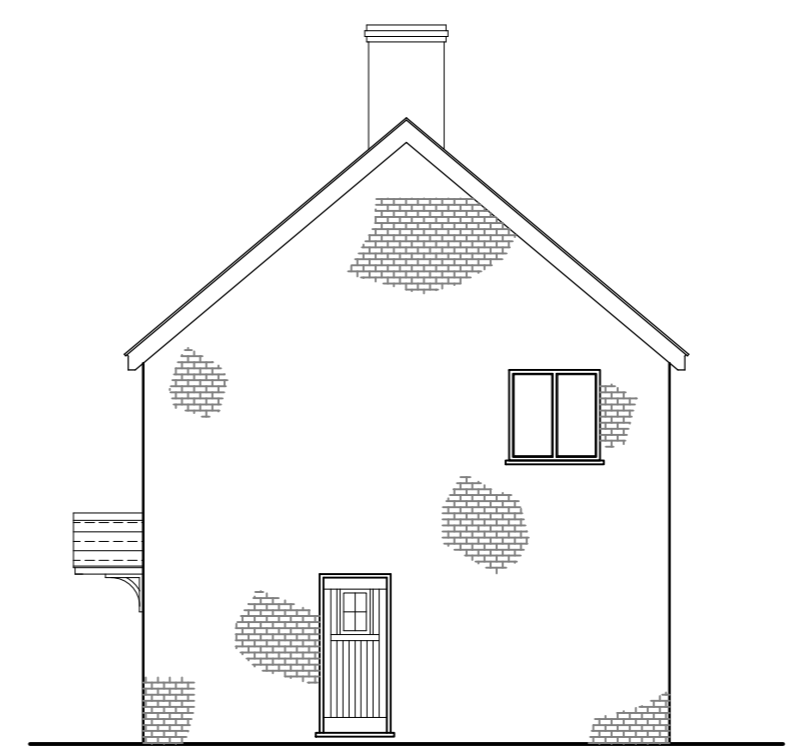



Plot 3 & 4
 East Elevation




Plot 3 & 4
 North Elevation

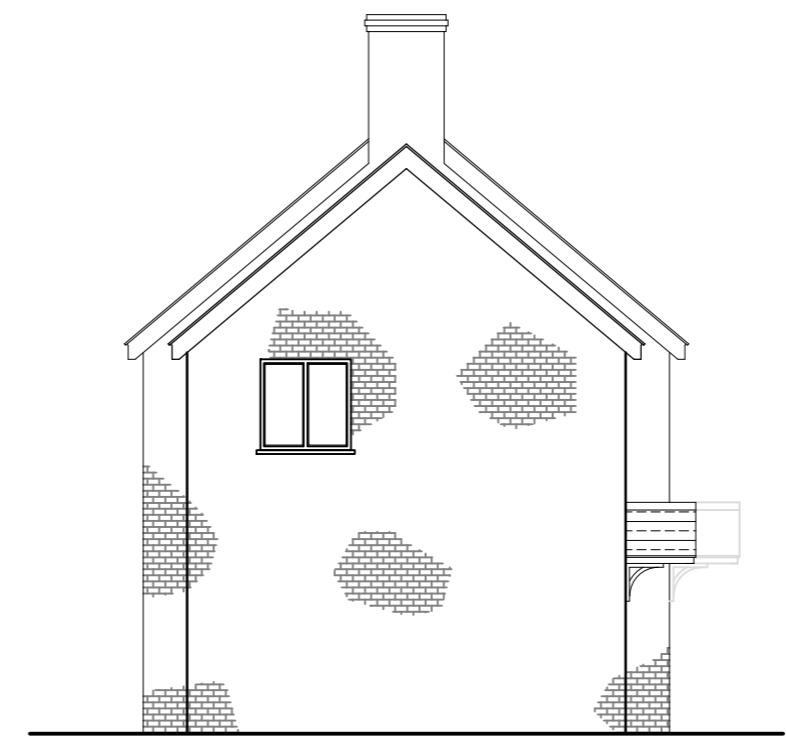

Plot 3 & 4
 West Elevation

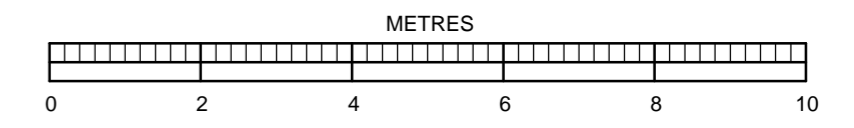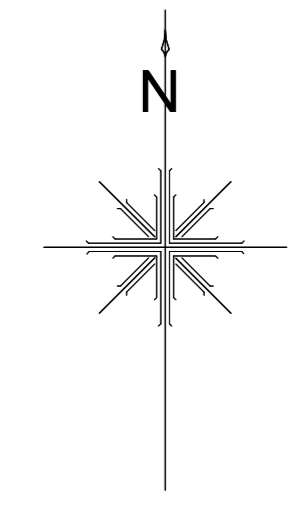


This drawing should be printed at A2 size in order to be read at 1:100 as indicated
 Check scale bar to confirm printed scale before using any scale rule.

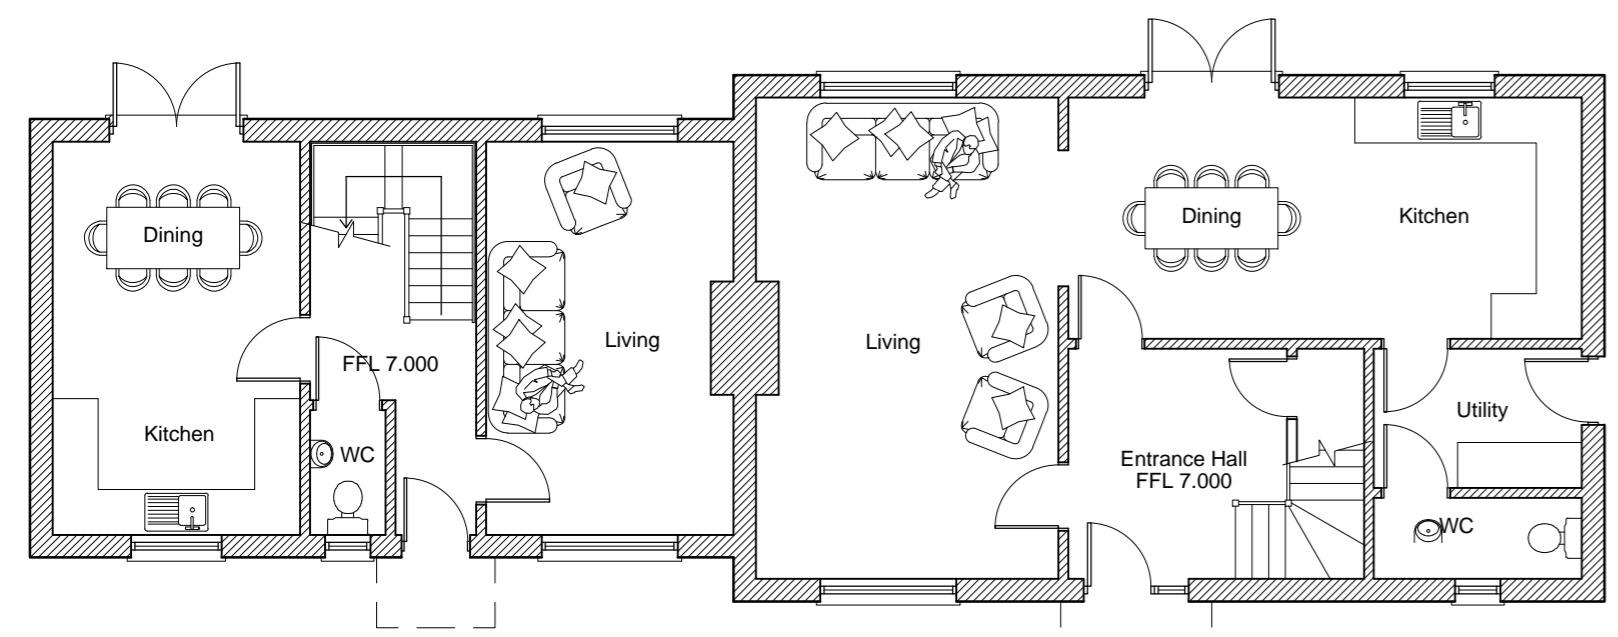

Ground Floor Plan
 Plot 3

Ground Floor Plan
 Plot 4

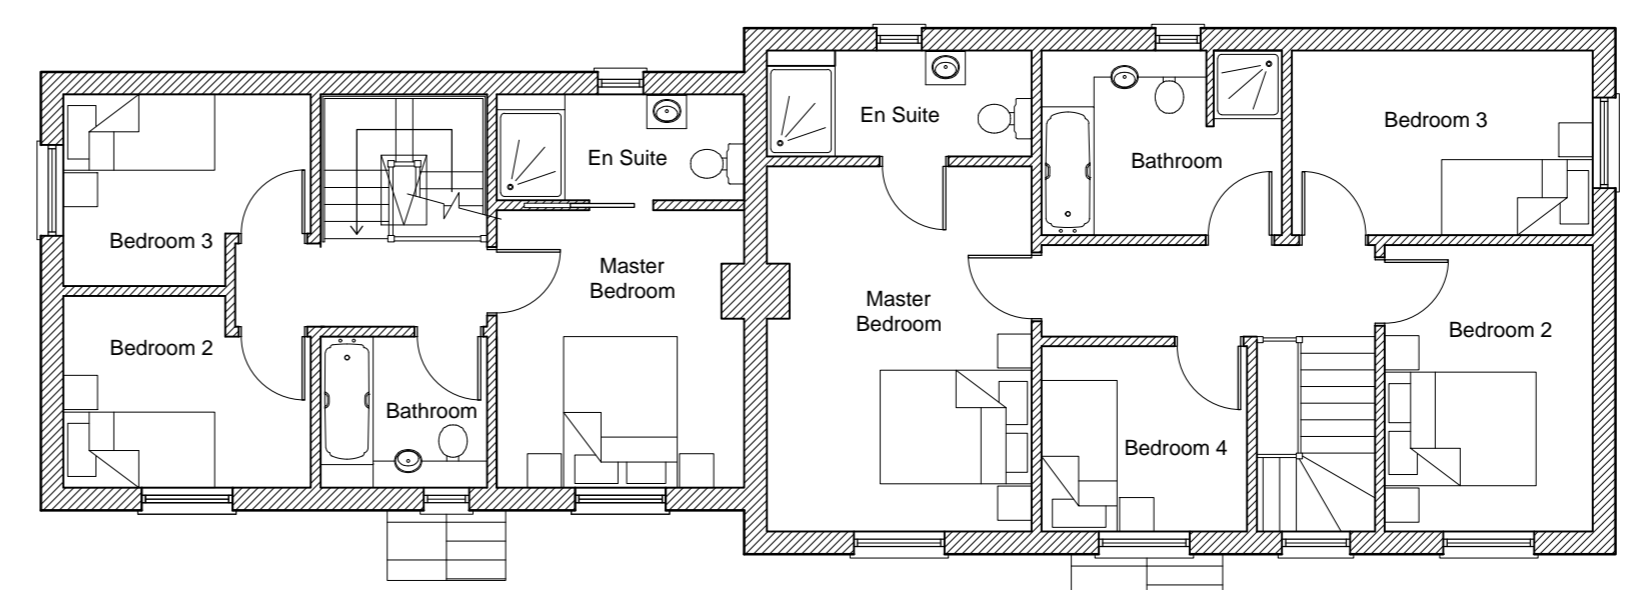

First Floor Plan

First Floor Plan

BRIMBLE, LEA & PARTNERS
 Chartered Architects
 Planning Consultants & Surveyors
 Wessex House, High Street, Gillingham, Dorset SP8 4AG
 Telephone (01747) 823232 Facsimile (01747) 825363

PROJECT
 Land at 57 High Street,
 Dilton Marsh,
 BA13 4DW.

DRAWING
 Plots 3 & 4
 Plans & Elevations

SCALE	1:100@A2	DRAWING No.	REVISION
DATE	19.09.16	15171 - 10	B